



WEST ELEVATION

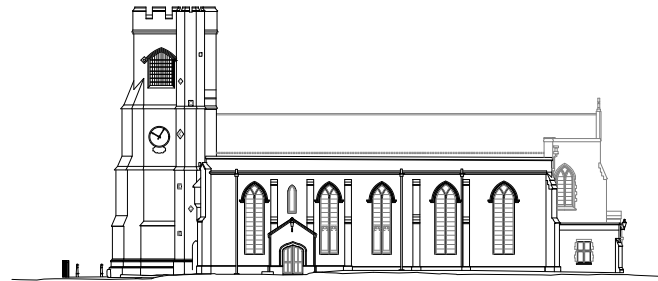


SOUTH ELEVATION




EAST ELEVATION

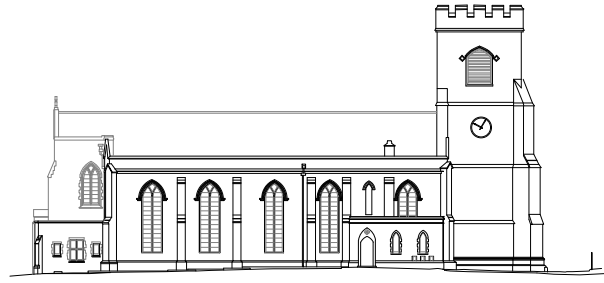


NORTH ELEVATION

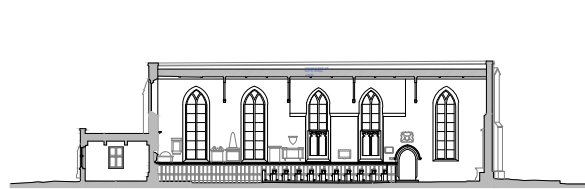

SECTION CC

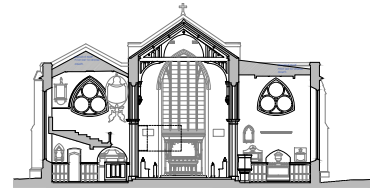


SECTION DD

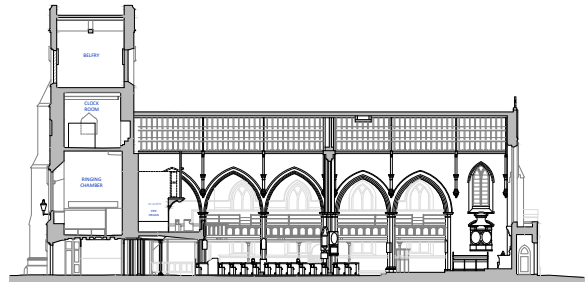


SECTION AA



SECTION BB

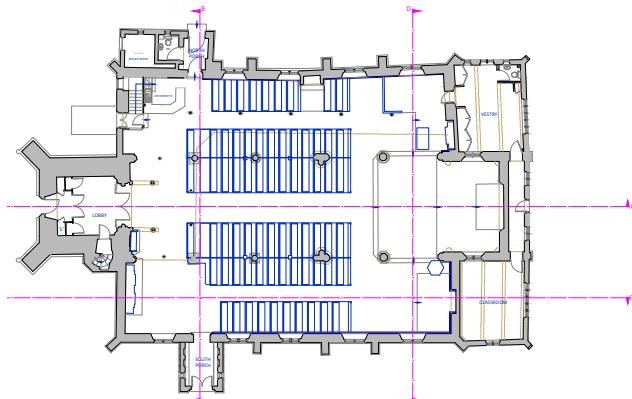


GROUND FLOOR

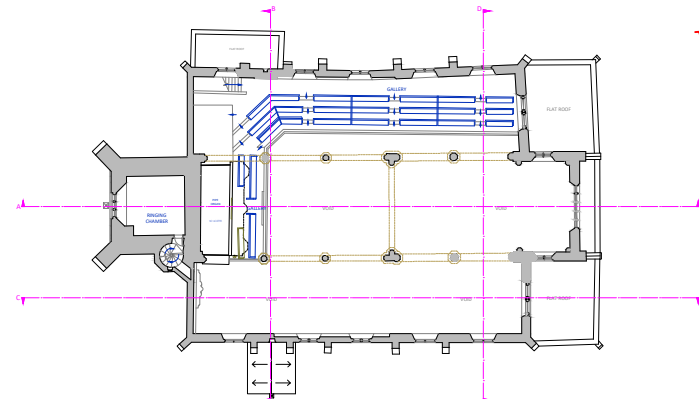

FIRST FLOOR



client	address 123 ANYWHERE STREET LONDON E1	location MEASURED SURVEY EXAMPLE	date 01.01.2019	scale N.T.S	sheet A3	 Plan London Ltd   15 David's Road   London   SE23 3BP T: 0845 2262776   E: survey@plan-london.co.uk   W: plan-london.co.uk
			dwg no. PL12345-01	revision	drawn AA	