

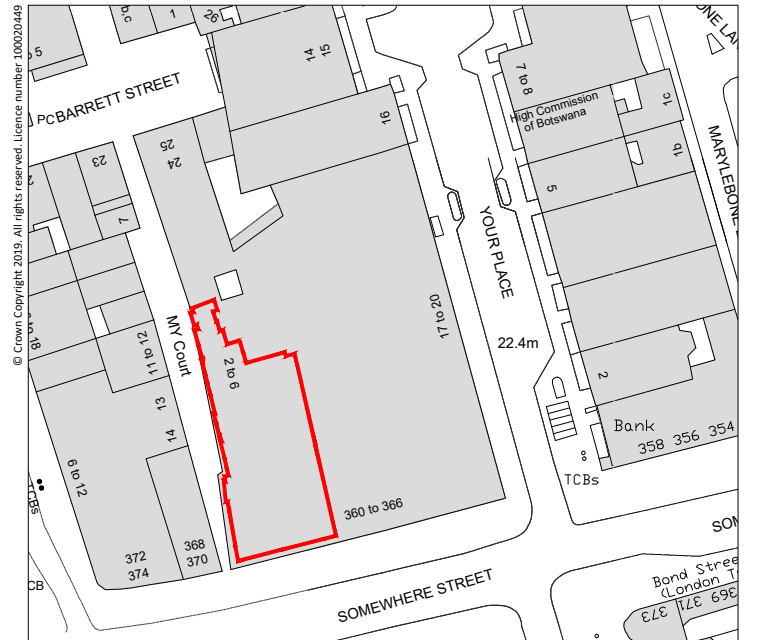
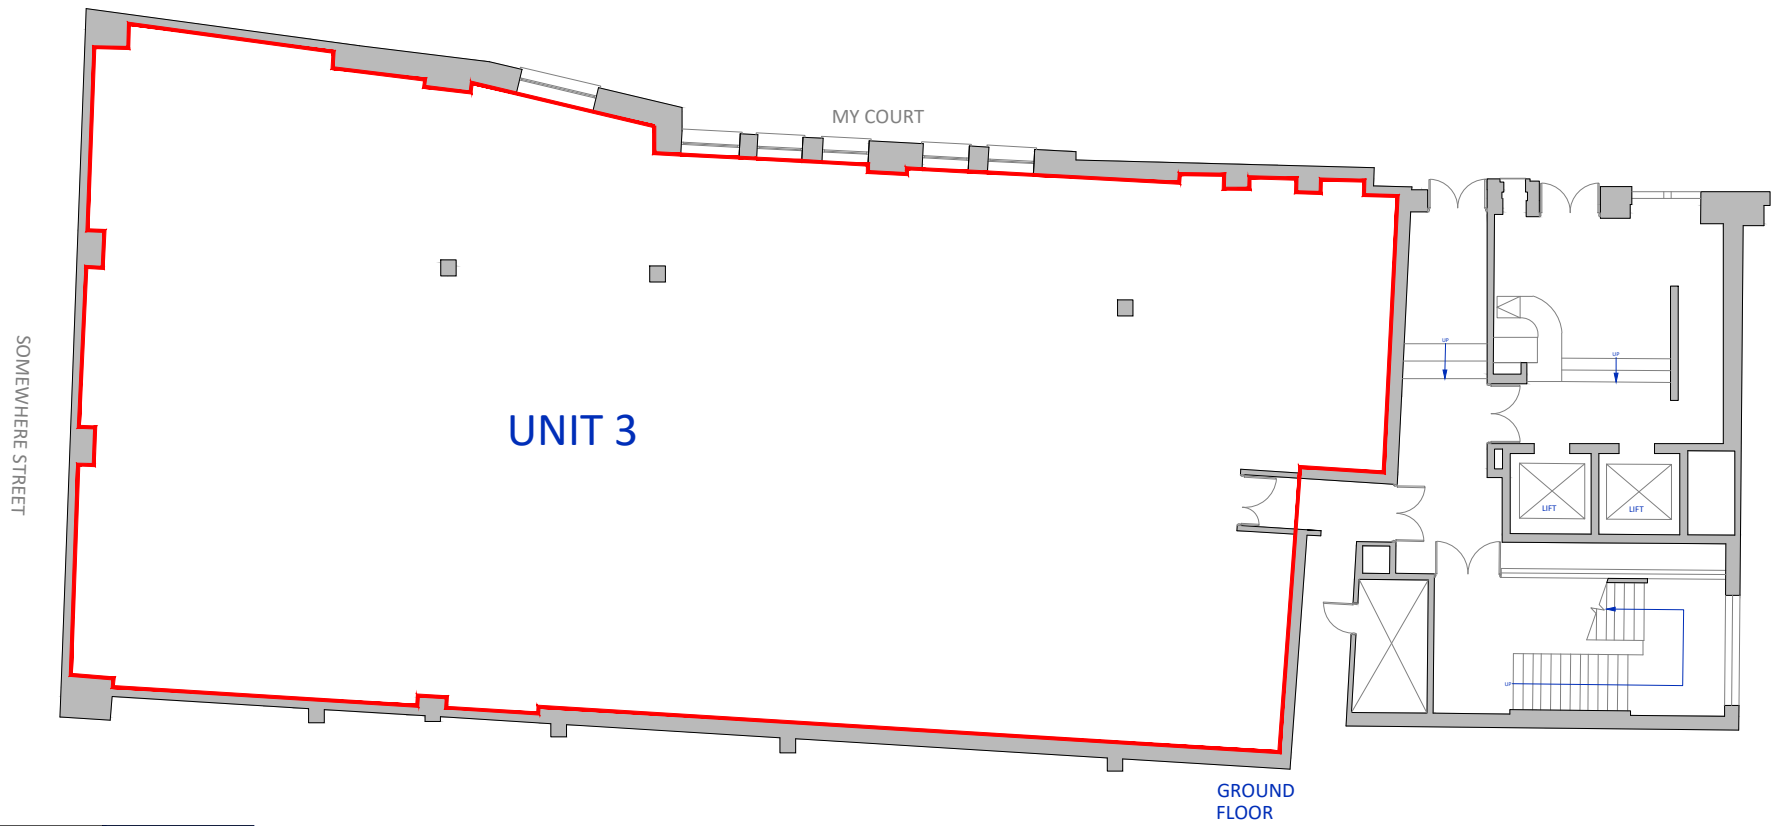


PLEASE NOTE - THIS DRAWING HAS BEEN PRODUCED FOR LAND REGISTRATION PURPOSES ONLY.


PLEASE NOTE - A3 PLANS TO BE PRINTED "AS IN DOCUMENT" NOT ENLARGED OR SHRUNK TO FIT PAGE

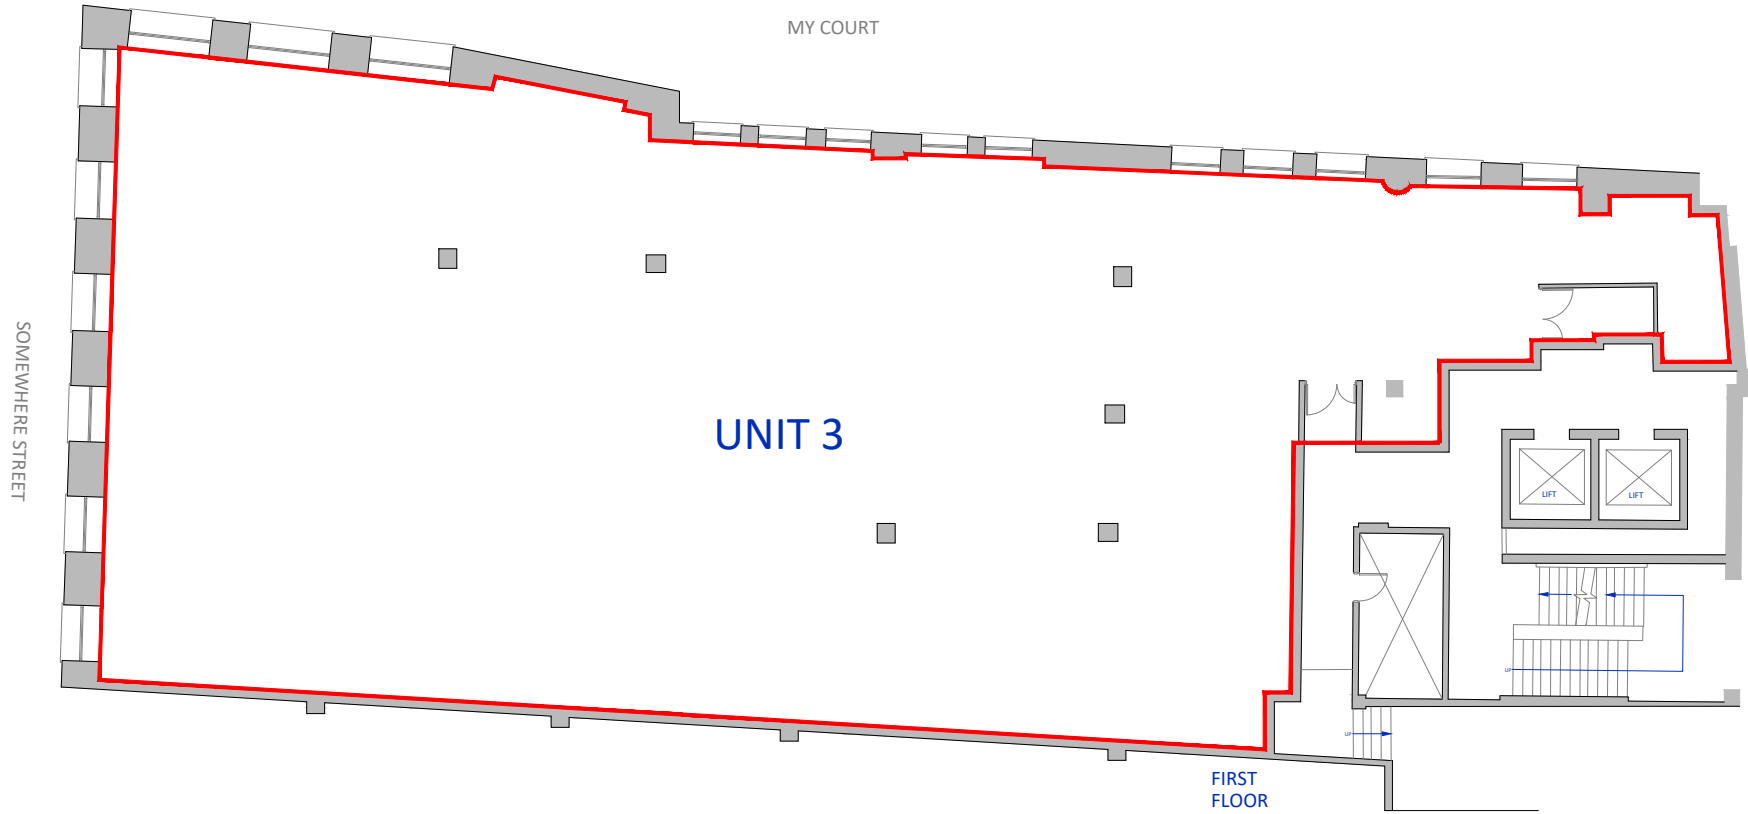


LOCATION PLAN
SCALE 1:1250
FIRST FLOOR

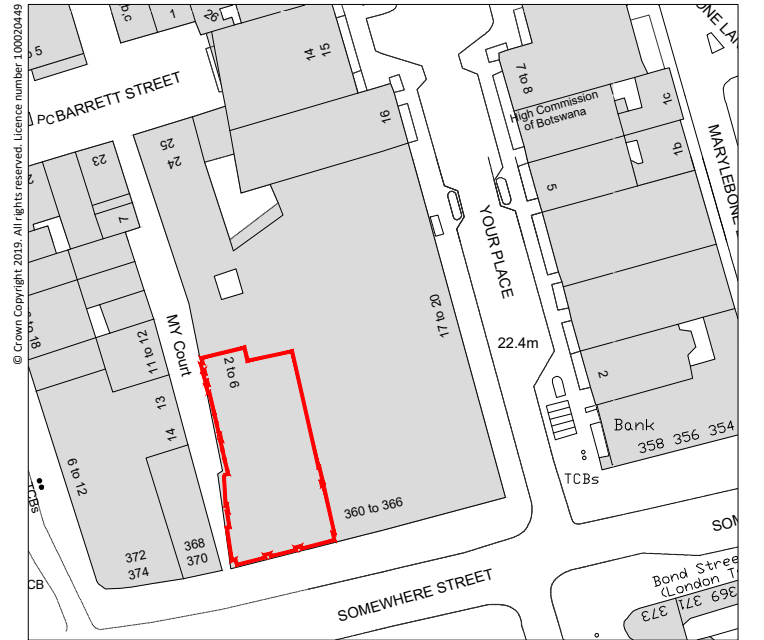

LOCATION PLAN
SCALE 1:1250
GROUND FLOOR

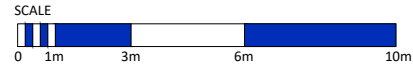

PLANS PRODUCED FROM INFORMATION PROVIDED.

| | | | | | | |
|--------|---|--|-----------------------|----------------|-------------|---|
| client | address HIS HOUSE - UNIT 3 366 SOMEWHERE STREET LONDON SE23 3EP | location GROUND AND FIRST FLOOR LEASE PLAN | date 23.01.2020 | scale 1:200 | sheet A3 |  |
| | | | dwg no. PL12737-02 | revision B | drawn AN | |

PLAN LONDON LTD © COPYRIGHT PROTECTED 2019

Plan London Ltd | 15 David's Road | London | SE23 3EP
T 0845 2262776 | E survey@plan-london.co.uk | W plan-london.co.uk