




PLEASE NOTE - A3 PLANS TO BE PRINTED "AS IN DOCUMENT" NOT ENLARGED OR SHRUNK TO FIT PAGE

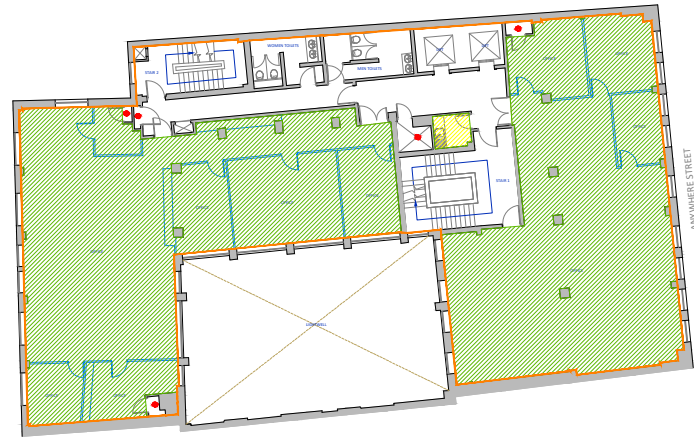


FOURTH FLOOR

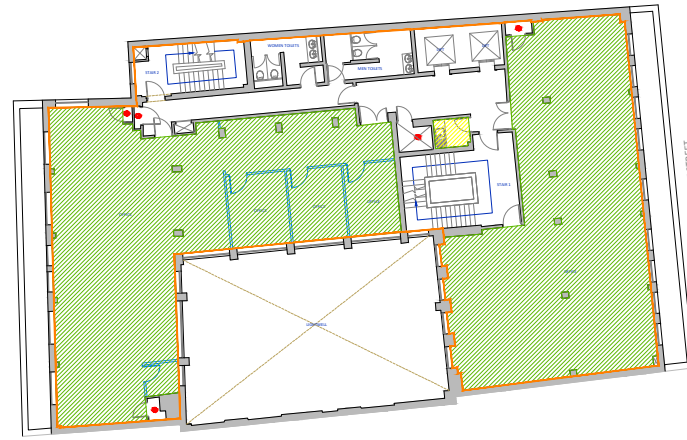


FIFTH FLOOR

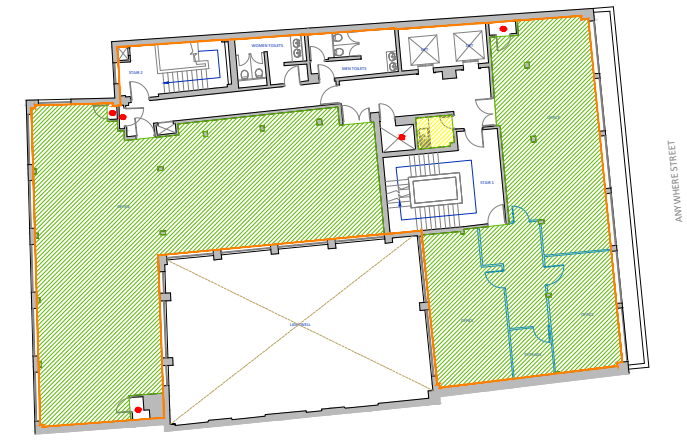


SIXTH FLOOR

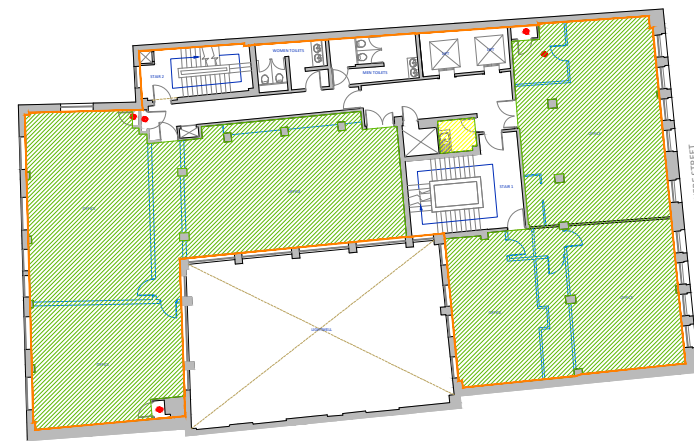


FIRST FLOOR

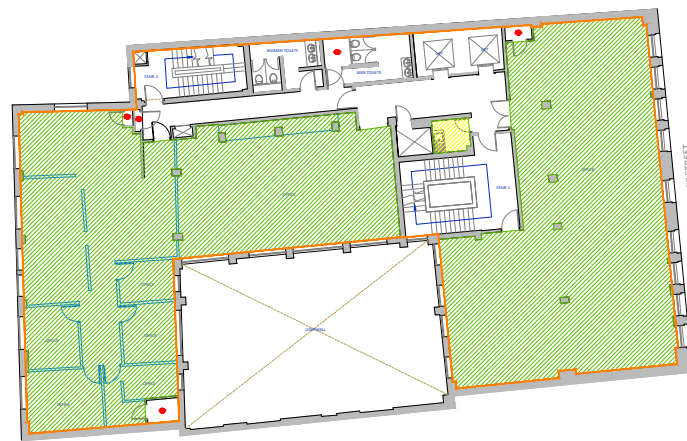


SECOND FLOOR

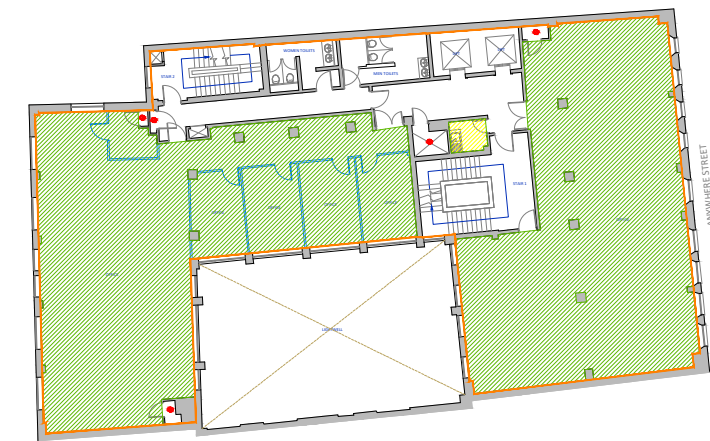


THIRD FLOOR

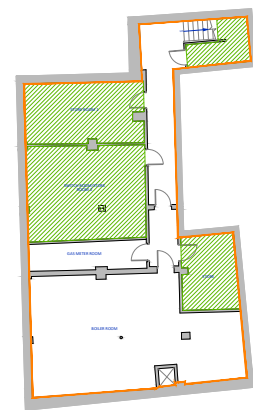

BASEMENT

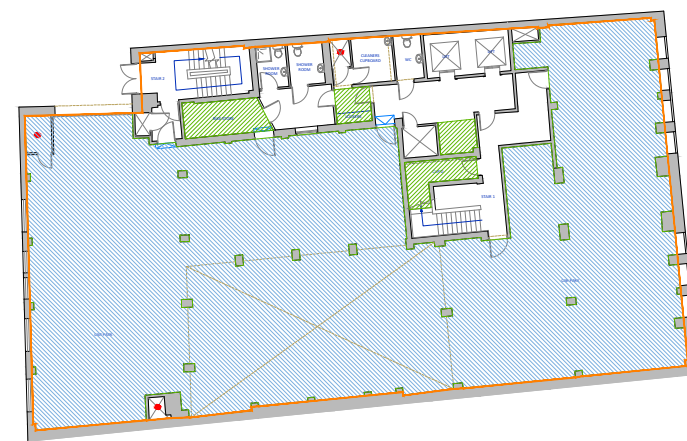

LOWER GROUND FLOOR

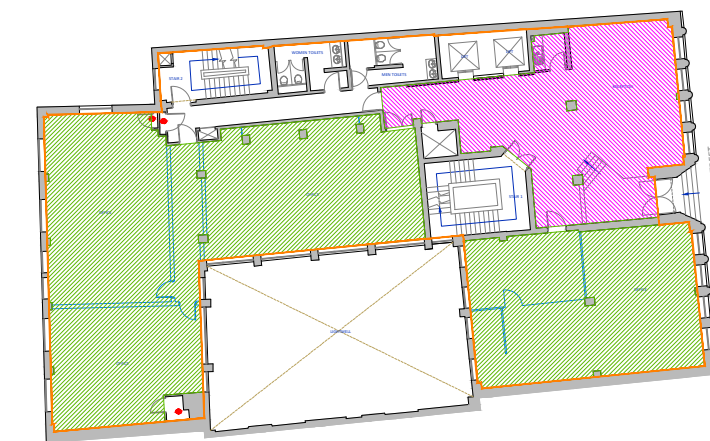


GROUND FLOOR

FLOOR	GROSS INTERNAL AREAS		NET INTERNAL AREAS	
	SQ.M.	SQ.FT.	SQ.M.	SQ.FT.
BASEMENT	169.3	1,822	68.3	735
LOWER GROUND	629.0	6,770	20.5	221
GROUND	505.3	5,439	295.3	3,179
FIRST	510.6	5,496	377.3	4,061
SECOND	512.4	5,515	377.8	4,067
THIRD	519.8	5,595	383.9	4,132
FOURTH	515.3	5,547	380.4	4,094
FIFTH	467.1	5,027	332.8	3,582
SIXTH	449.7	4,841	315.5	3,397
TOTALS	4,278.4	46,053	2,551.8	27,468

FLOOR
LG CAR PARK
TEA POINTS
RECEPTION

AREA	
SQ.M.	SQ.FT.
478.9	5,155
18.9	203
100.3	1,080

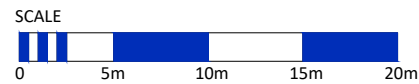

client	address 36 ANYWHERE STREET LEEDS	location BASEMENT - SIXTH FLOOR AREA PLAN	date 22.09.2017	scale N.T.S	sheet A3
			dwg no. PL123456-03	revision GC	drawn GC
				checked EJ	



PLAN LONDON LTD © COPYRIGHT PROTECTED 2017